

Tax Roll #: 42420000608588



Notice of Public Hearing

Committee of Adjustment

Application for a Minor Variance to Zoning By-law 2018-65

Property Location: 140 Venture Boulevard

Public Meeting: December 18, 2024 at 1:00pm
Virtual Hearing via Microsoft Teams & In-person

What is being proposed?

The purpose of this application is to request a minor variance from Table 6.2.1

- To increase maximum lot coverage from 30% to 33.9%

The effect of this application is to permit the construction of 14.9 square metre accessory structure.

The legal description of the subject lands is Plan 16M7 Lot 119



What happens at the Public Hearing?

The public hearing is your chance to make your views about the proposal known. Information from the public will help the Committee in their decision-making process, so make sure to have your say!

Written Comments: You are encouraged to provide your comments or questions in writing using email or regular letter mail. Written comments received before 9:00am on December 16, 2024 will be read aloud at the Public Meeting. Comments received after this deadline will not be read aloud but all comments will be circulated to Staff and the Committee. To ensure enough time for circulation and review of your comments, please submit them prior to the day of the meeting. Comments can be faxed to 519-599-7723, or emailed secretarytreasurer@thebluemountains.ca.

Verbal Comments: This Public Meeting is a hybrid meeting, allowing the public to attend the meeting in person or virtually. Those that wish to make verbal comments virtually are required to pre-register with the Secretary Treasurer, no later than five days in advance of the Public Meeting, by December 13, 2024.

Anyone wishing to provide their verbal comments in person at the Public Meeting, can attend at Town Hall Council Chambers and are required to follow the Public Health Guidelines of the Town, as recommended by the Grey Bruce Health Unit.

Where do I find more information?

Additional information is available during regular office hours in the Planning Division of the Planning & Development Services Department at Town Hall. You may also request a copy of this notice by contacting:


Secretary-Treasurer,
Committee of Adjustment
Town of The Blue Mountains
32 Mill Street, PO Box 310
Thornbury, ON N0H 2P0
Phone: (519) 599-3131 ext.263
Toll Free: (888) 258-6867
Fax: 519-599-7723
Email:

secretarytreasurer@thebluemountains.ca

Questions? Ask the Planner!

Manuel Rivera, Planner I
Phone: (519) 599-3131 ext. 308
Toll Free (888) 258-6867
Email: planning@thebluemountains.ca

Applicant's Site Plan Sketch

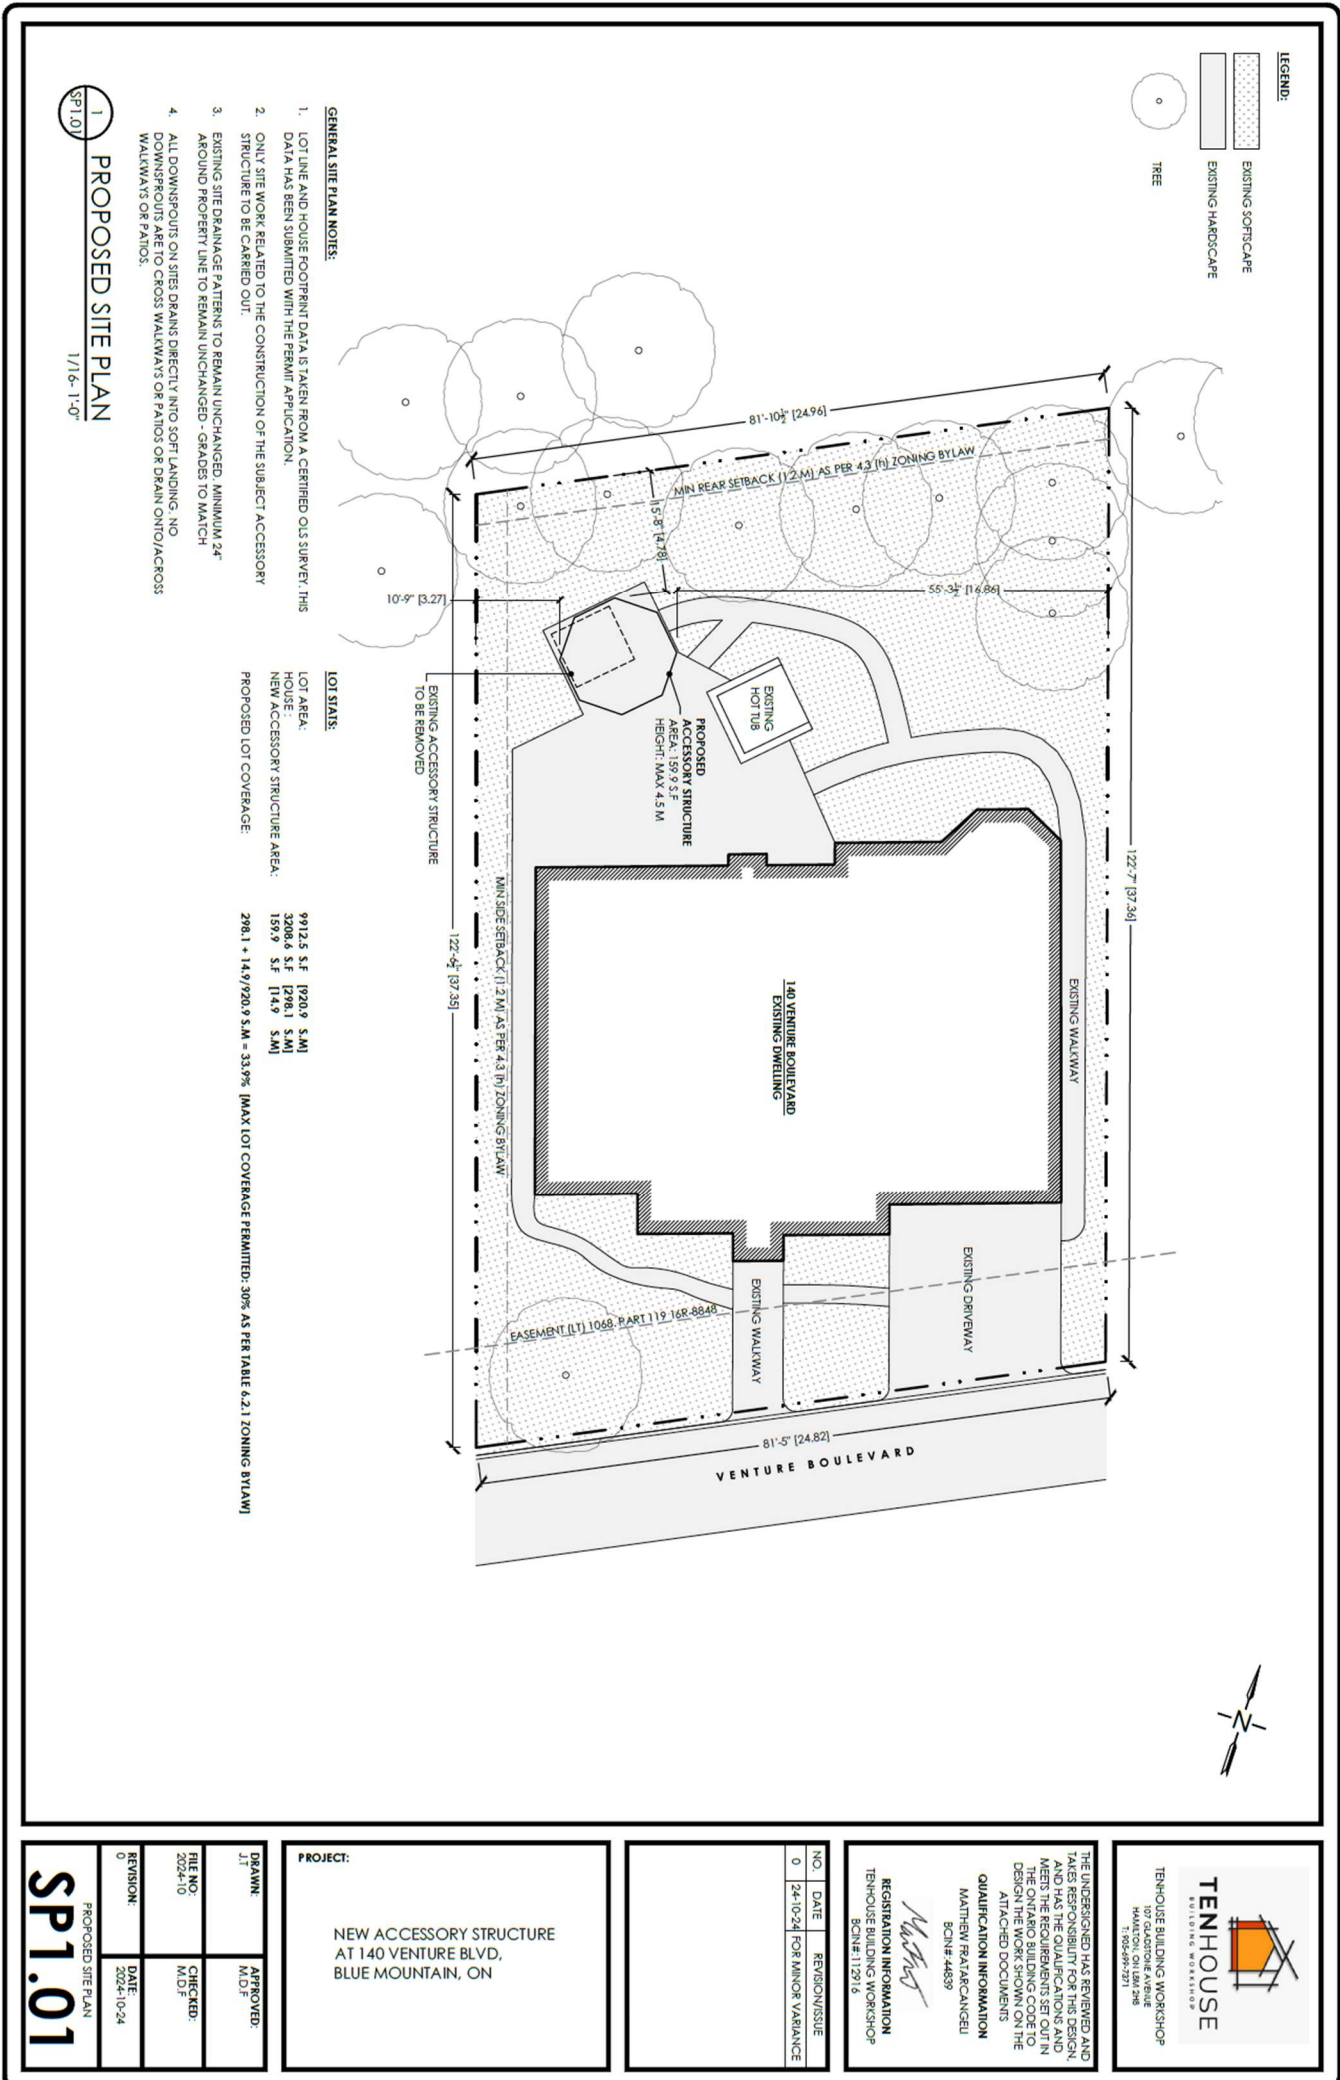

TENHOUSE
 BUILDING WORKSHOP
 107 GARDNER AVENUE
 MISSISSAUGA, ON L4M 1R8
 (905) 276-9571

THE UNDERSIGNED HAS REVIEWED AND TAKES RESPONSIBILITY FOR THIS DESIGN, AND HAS THE QUALIFICATIONS AND EXPERIENCE TO PREPARE AND SUBMIT THIS DESIGN TO THE TOWN OF BLUE MOUNTAIN IN ACCORDANCE WITH THE ONTARIO BUILDING CODE TO DESIGN THE WORK SHOWN ON THE ATTACHED DOCUMENTS

QUALIFICATION INFORMATION
 MATTHEW FRASCANGELI
 BCIN# 44659

REGISTRATION INFORMATION
 TENHOUSE BUILDING WORKSHOP
 BCIN# 112914

NO.	DATE	REVISION/ISSUE
0	24-10-24	FOR MINOR VARIANCE

PROJECT:
 NEW ACCESSORY STRUCTURE
 AT 140 VENTURE BLVD,
 BLUE MOUNTAIN, ON

DRAWN:	APPROVED:
JT	MDF
FILE NO: 2024-10	CHECKED: M.D.F.
REVISION: 0	DATE: 2024-10-24

PROPOSED SITE PLAN
SPT1.01

A note about information you may submit to the Town:

Under the authority of the Municipal Act, 2001 and in accordance with Ontario's Municipal Freedom of Information and Protection of Privacy Act (MFIPPA), all information provided for, or at a Public Meeting, Public Consultation, or other Public Process are considered part of the public record, including resident deputations. All public meetings may also be recorded, and the information may be posted on the Town's website, and/or made available to the public upon request.