


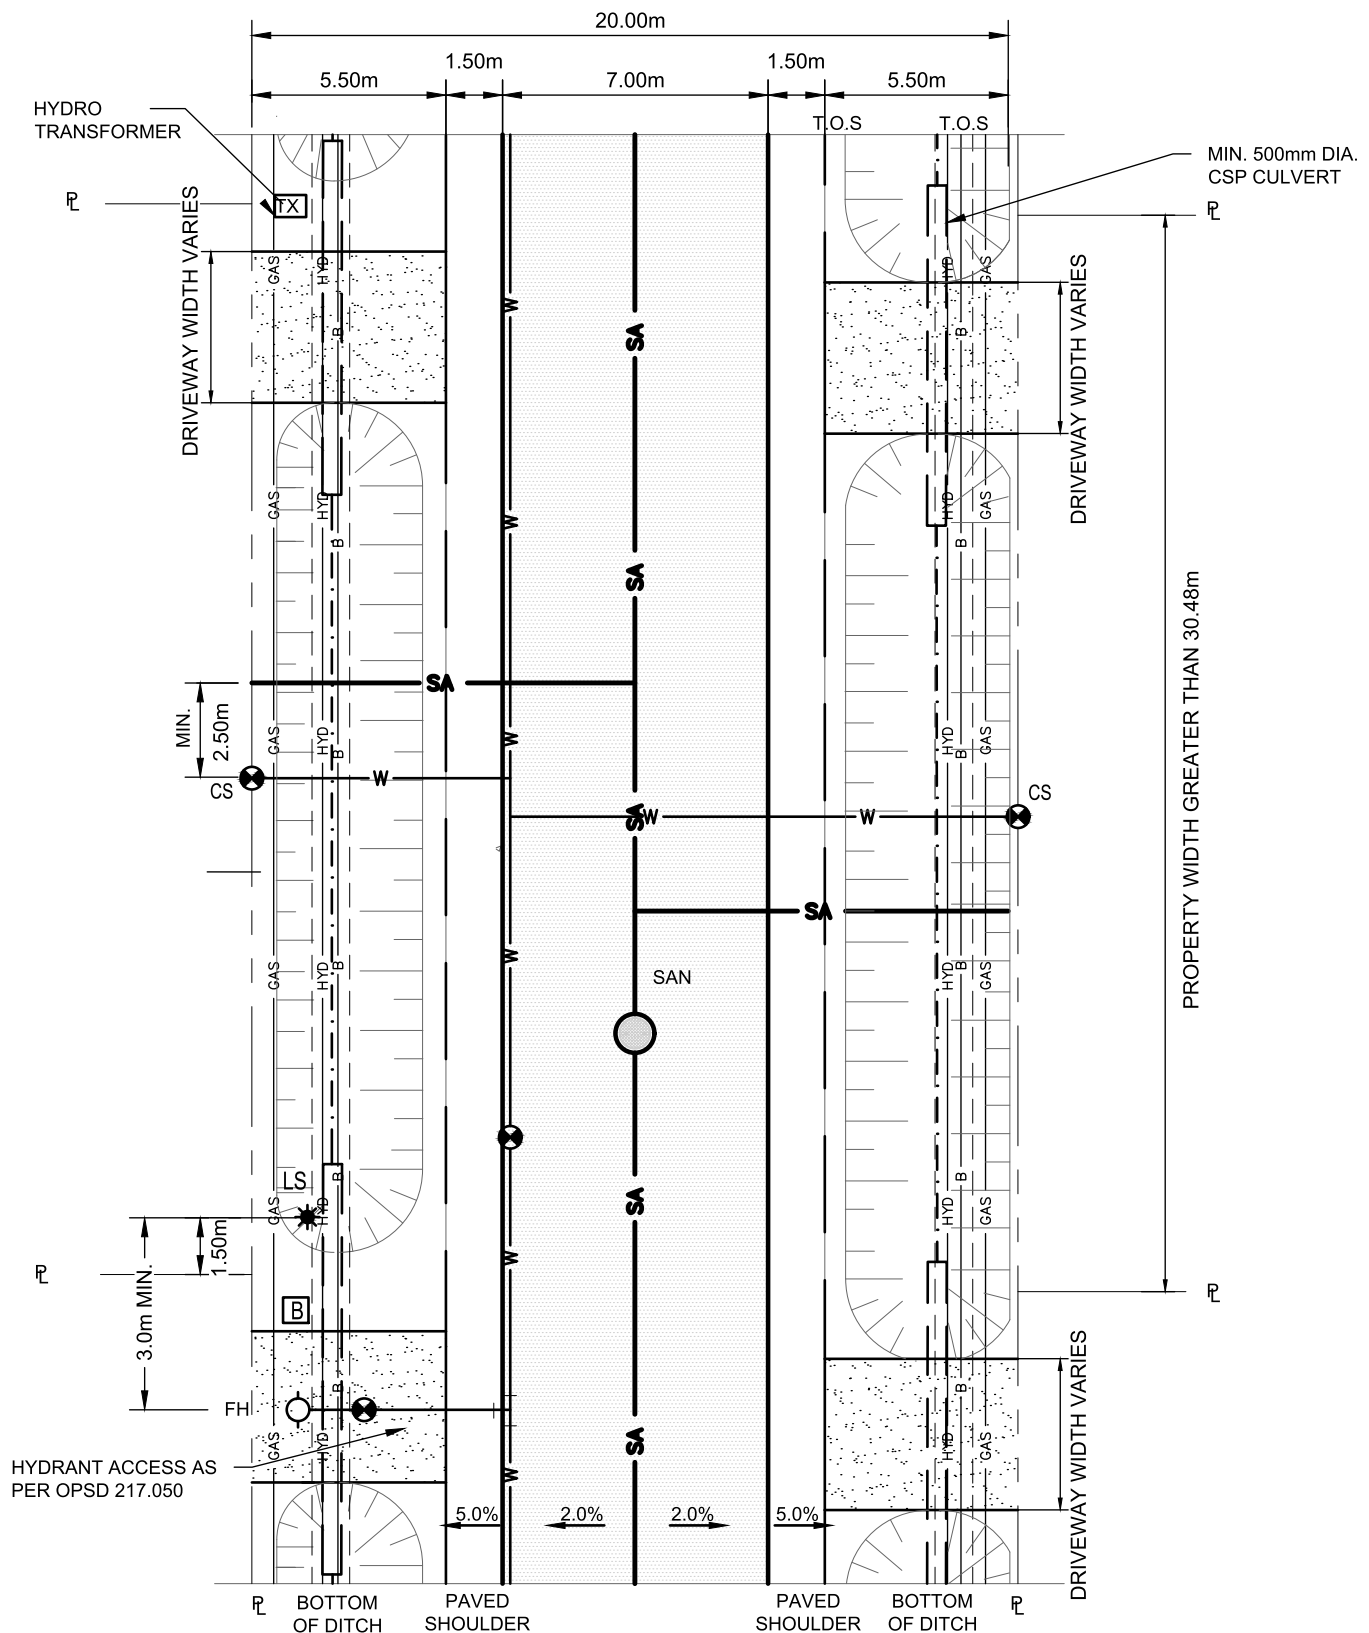

NOTE: TO BE READ IN CONJUNCTION WITH TOTBM STD DWG 4.8.4.B



Town of the Blue Mountains Standard Drawings

LOCAL RURAL ROAD RECONSTRUCTION 20m R.O.W - PLAN VIEW

Date _____

APRIL 2023

Scale

N.T.S.

TOTBM STD.

4.8.4.A