


7.5 metre road with 2.7 metre trail

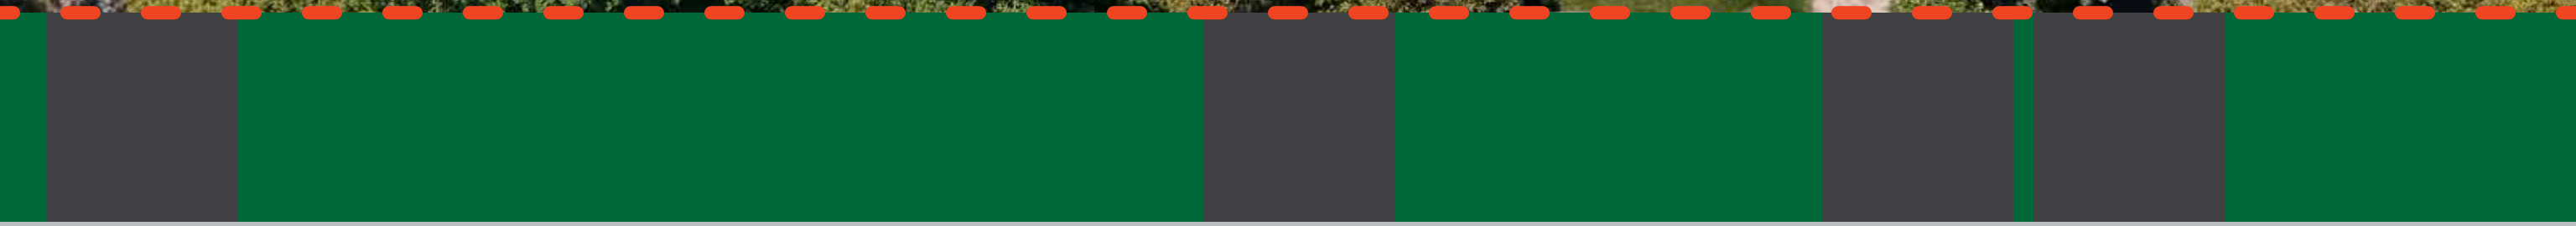

165

163



168

166


162

8.5 metre road with 1.8 metre sidewalk



165

163

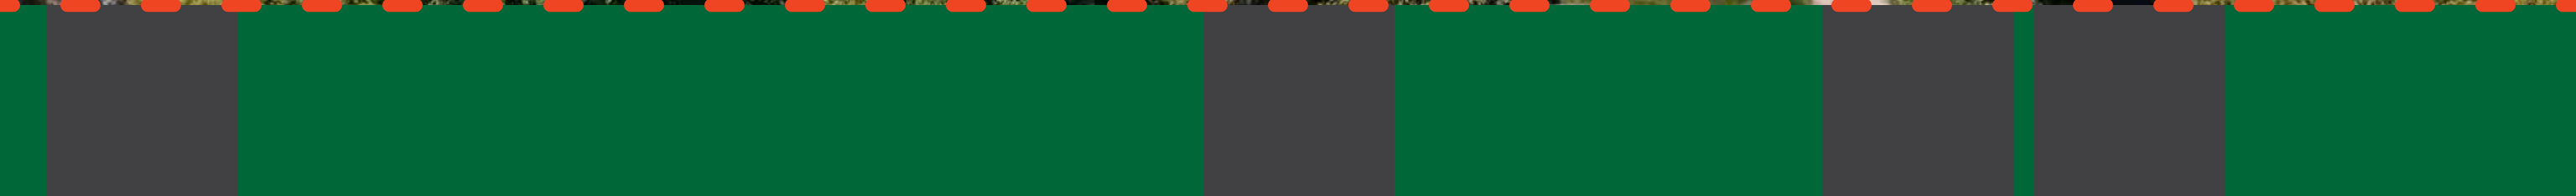

168

166

162



Information shown on these drawings is compiled from numerous sources. This document is for reference purposes only.