
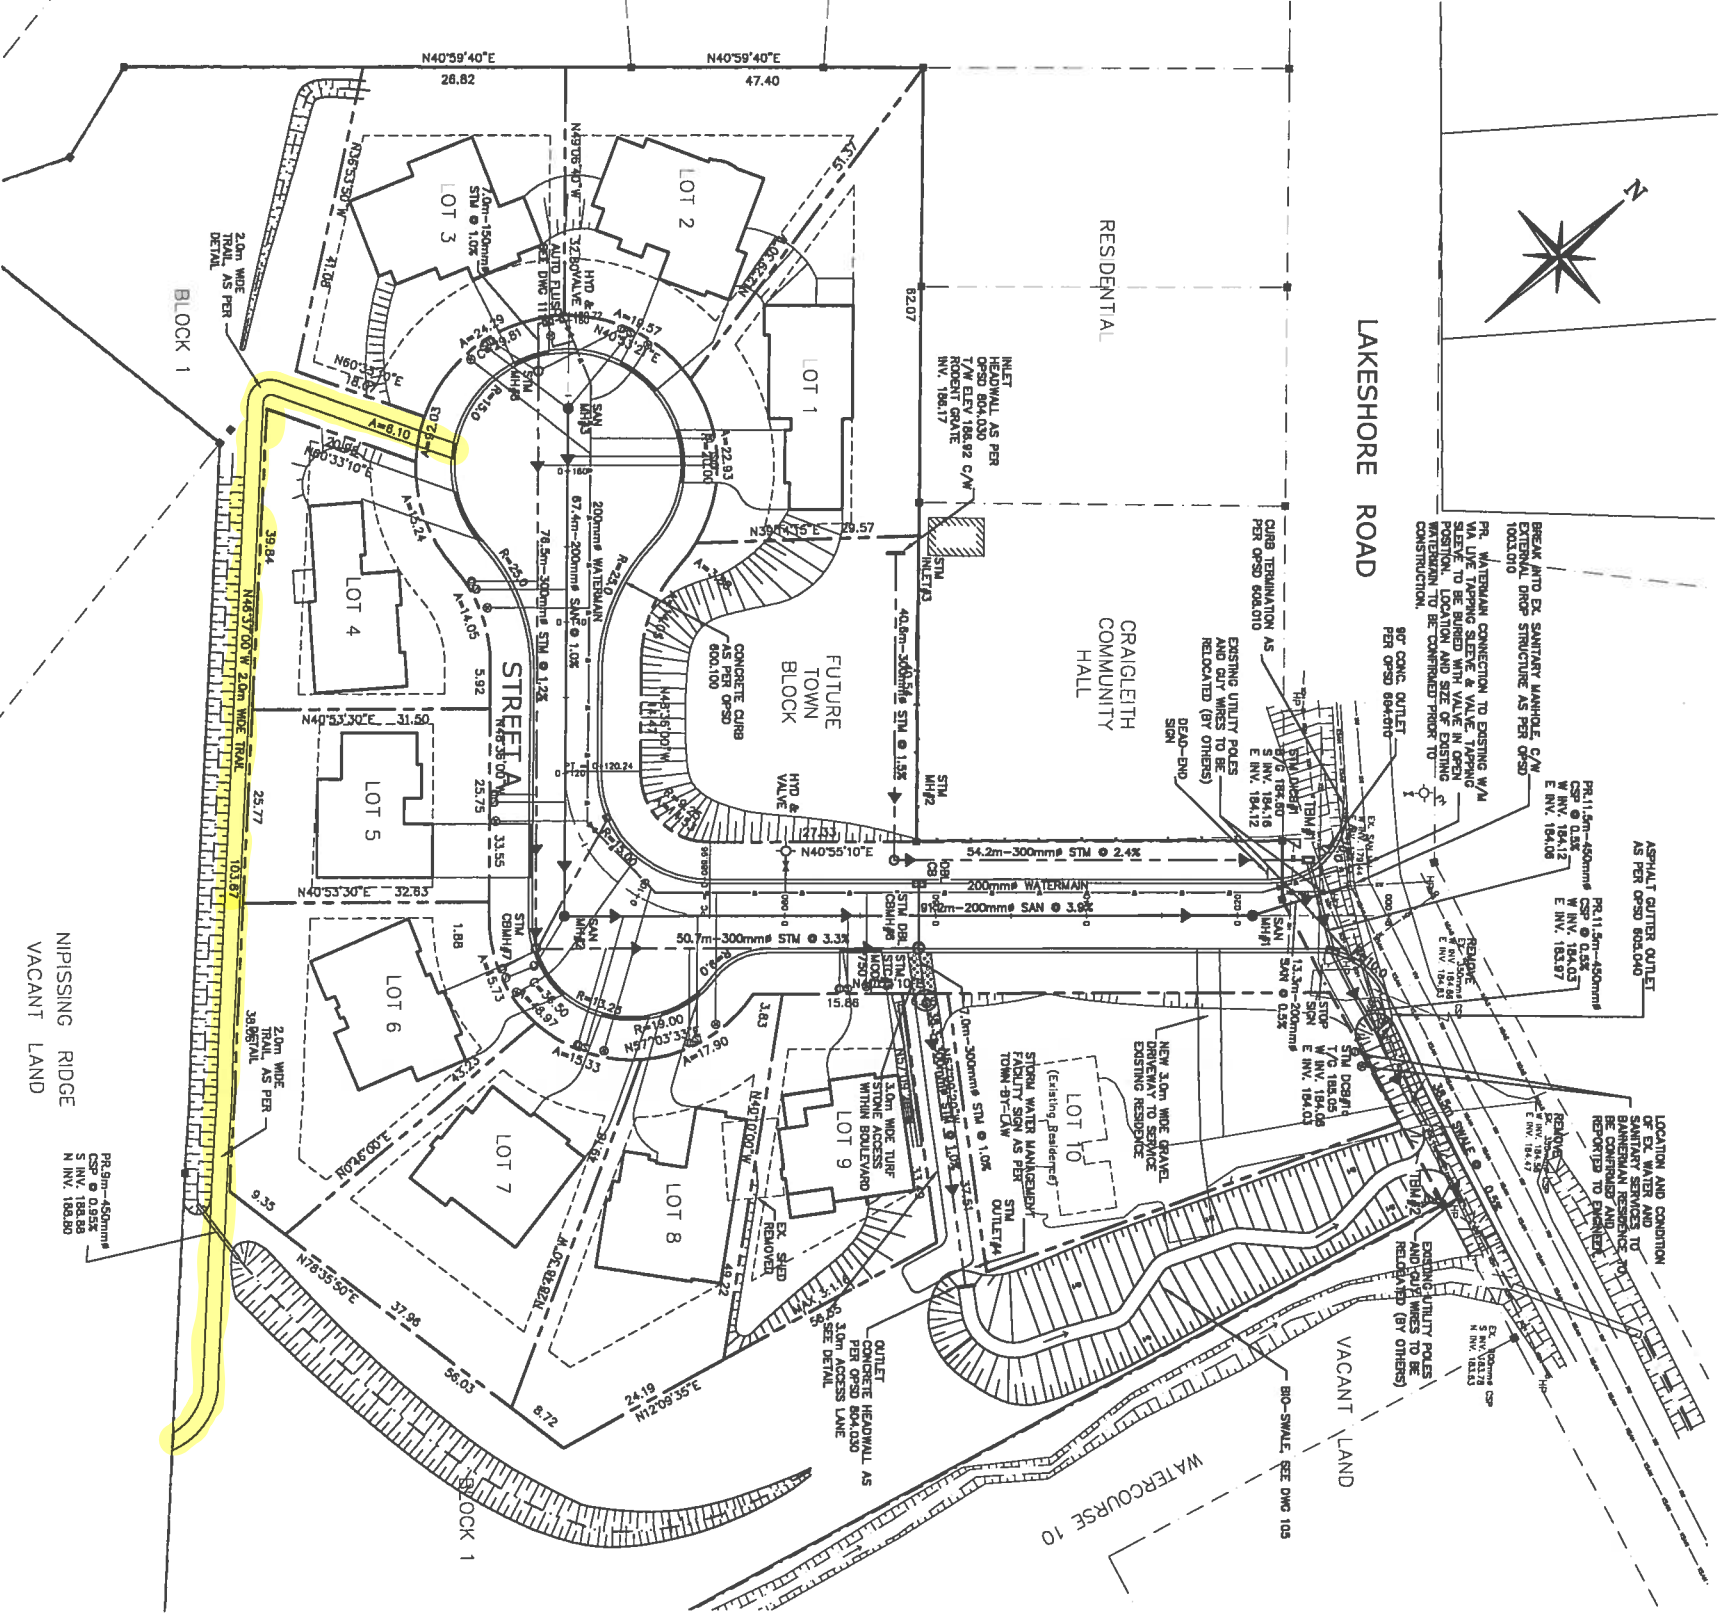
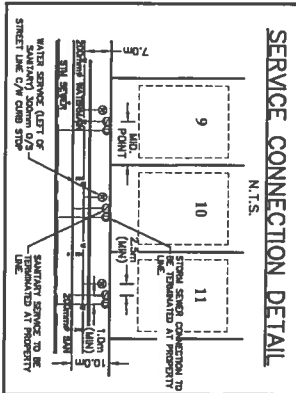
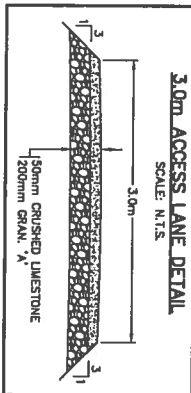


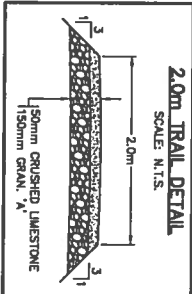


1. THIS DRAWING IS THE EXCLUSIVE PROPERTY OF C.F. CROZIER & ASSOCIATES. NO PART OF THIS DRAWING IS TO BE REPRODUCED OR TRANSMITTED IN ANY FORM OR BY ANY MEANS, ELECTRONIC OR MECHANICAL, INCLUDING PHOTOCOPYING, RECORDING, OR BY ANY INFORMATION STORAGE AND RETRIEVAL SYSTEM, WITHOUT THE WRITTEN PERMISSION OF C.F. CROZIER & ASSOCIATES.
2. THE CONTRACTOR SHALL VERIFY ALL DIMENSIONS, LEVELS, AND LOCATIONS OF ALL UTILITIES PRIOR TO CONSTRUCTION. THE CONTRACTOR SHALL BE RESPONSIBLE FOR ANY DAMAGE TO EXISTING UTILITIES OR STRUCTURES.
3. THIS DRAWING IS TO BE USED IN CONJUNCTION WITH ALL OTHER PLANS AND DOCUMENTS APPLICABLE TO THIS PROJECT.
4. DO NOT SCALE THE DRAWINGS.
5. ALL EXISTING UNDERGROUND UTILITIES TO BE VERIFIED IN THE FIELD BY THE CONTRACTOR PRIOR TO CONSTRUCTION.

GEODETIC BENCHMARK




BM1010721208	ELEV. 181.493
CONCRETE CUBES UNDER HIGHWAY 26, 0.3km NORTHWEST OF JUNCTION OF HIGHWAY 26 AND BLUE MOUNTAIN PARK ROAD.	
LOCAL BENCHMARKS	
BM#1, SIB ON WEST SIDE OF ENTRANCE TO PROPERTY	ELEV. 185.335
BM#2, SIB ON NORTH-EAST PROPERTY LINE	ELEV. 185.248

No.	ISSUE / REVISION	DATE: MM/DD/YYYY
0	ISSUED FOR REVIEW	06/18/2010
1	ISSUED FOR CERTIFICATE OF APPROVAL	11/22/2010
2	PER TOWN COMMENTS DATED AUG 11, 2010	11/14/2011
3	PER TOWN COMMENTS DATED DEC 12, 2011	03/26/2012
4	REVISED BUILDING FOOTPRINTS ISSUED FOR APPROVAL	07/07/2014
5	ISSUED FOR SUBDIVISION AGREEMENT	09/02/2014
6	REVISED ENTRANCE CULVERT	10/03/2014

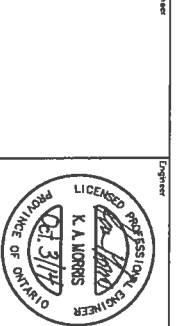

Project: BANNERMAN DEVELOPMENT
Town of the Blue Mountains

GENERAL SITE SERVICING PLAN

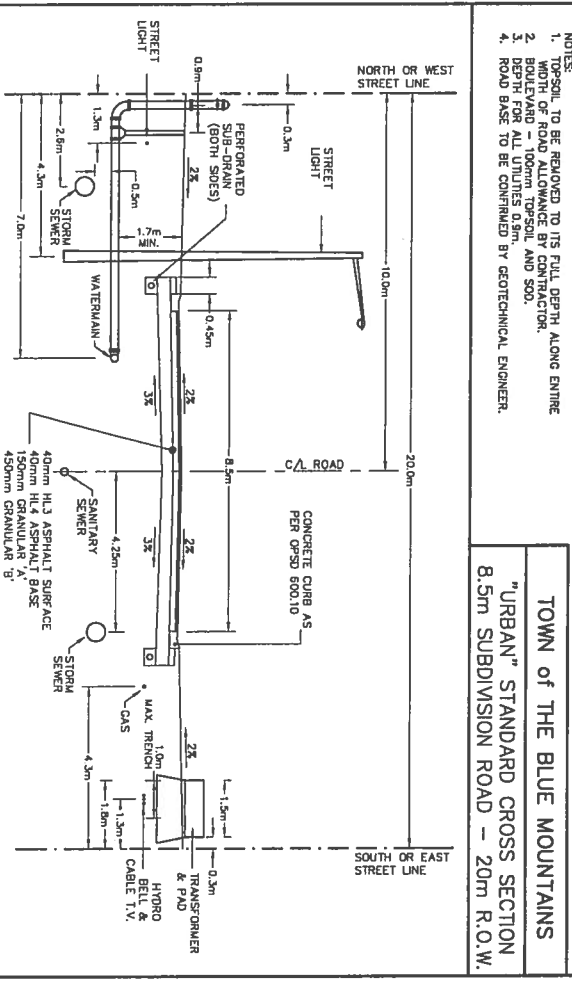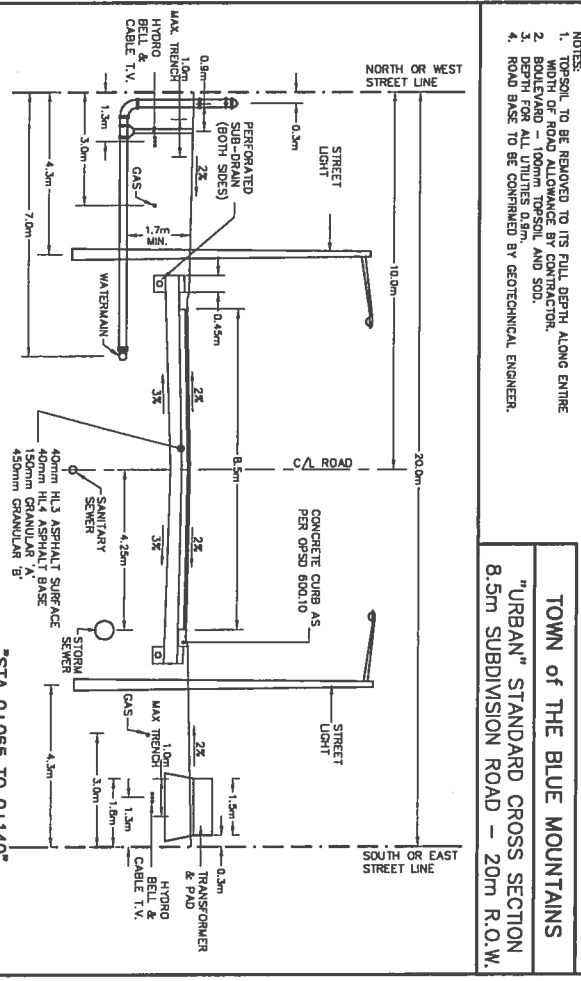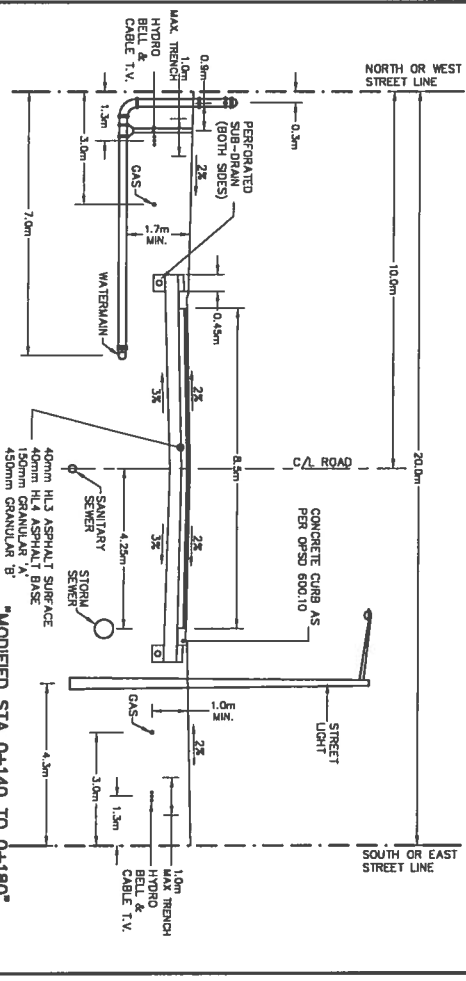

CROZIER & ASSOCIATES
CONSULTING ENGINEERS

THE HARRISON ROAD BUILDING,
40 HURON STREET, SUITE 201,
COLLINGWOOD, ONT. N4Y 4B3
705-446-8310
705-446-8300 F
705-446-8300 T
INFO@CROZIER.CA

Drawn By: JLO
Check By: JLO
Date: 06/18/2010
Scale: 1:500

Project: 229-2683
Drawing: 101