



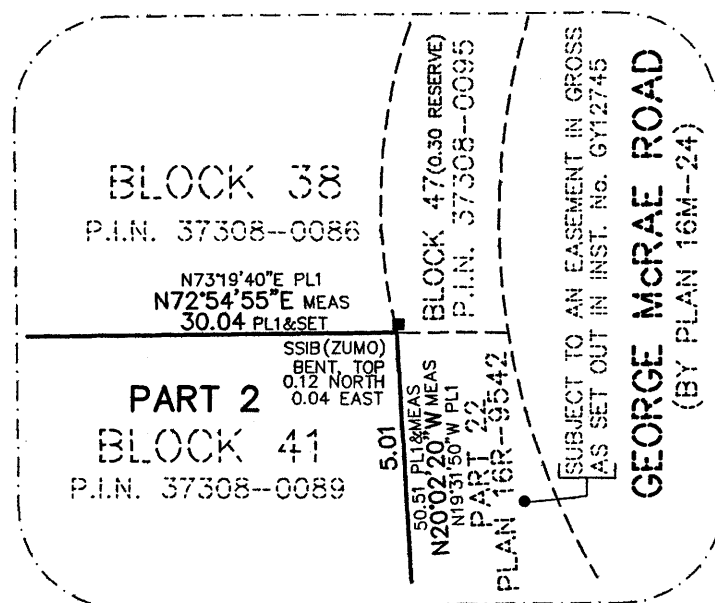

DETAIL (NOT TO SCALE)

BLOCK 1
REGISTERED PLAN 1157

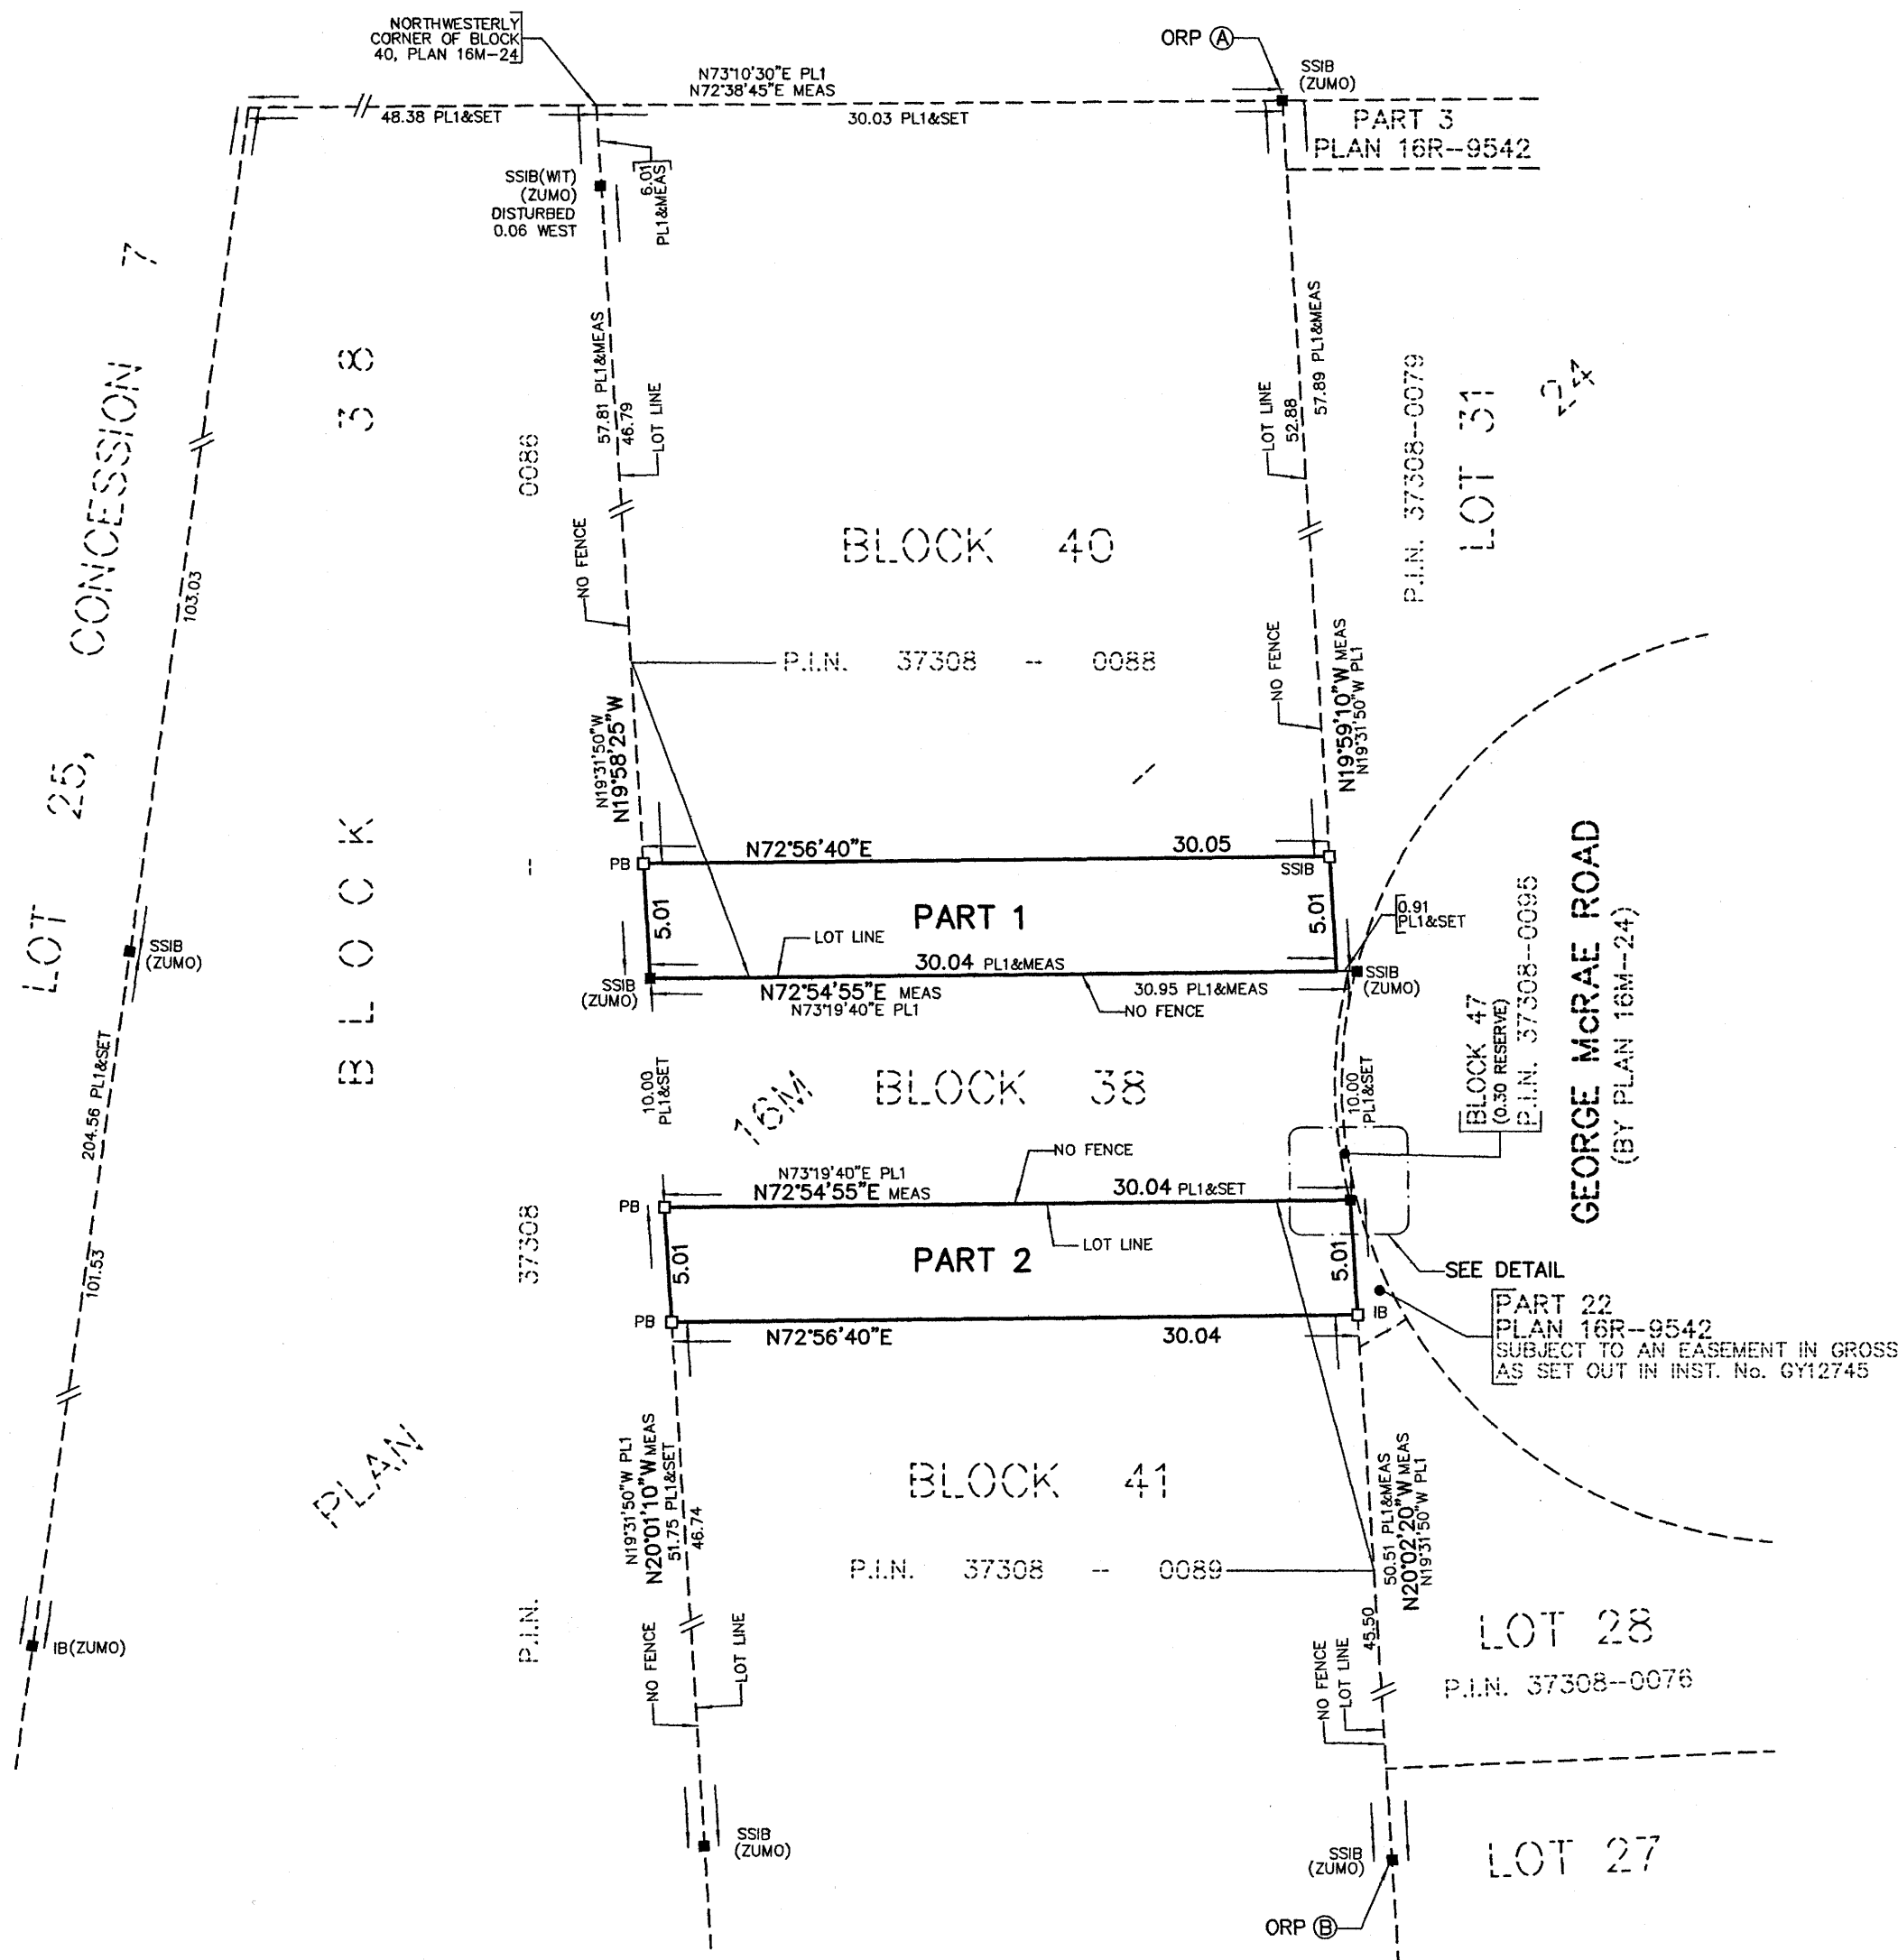

I REQUIRE THIS PLAN TO BE DEPOSITED
UNDER THE LAND TITLES ACT.

DATE MAY 25th, 2022

A. U. KUMARANAYAKE
A. U. KUMARANAYAKE, O.L.S.

PLAN 16R-11712

RECEIVED AND DEPOSITED

DATE Jun 9, 2022

Chris An

REPRESENTATIVE FOR LAND REGISTRAR FOR THE
LAND TITLES DIVISION OF GREY (No.16)

SCHEDULE

PART	BLOCK	PLAN	P.I.N.
1	PART OF BLOCK 40	16M-24	PART OF 37308-0088
2	PART OF BLOCK 41		PART OF 37308-0089

PLAN OF SURVEY OF
PART OF BLOCKS 40 AND 41,
PLAN 16M-24
TOWN OF THE BLUE MOUNTAINS
COUNTY OF GREY

SCALE 1:300



R-PE SURVEYING LTD., O.L.S.

DISTANCES AND COORDINATES SHOWN ON THIS PLAN ARE IN
METRES AND CAN BE CONVERTED TO FEET BY DIVIDING BY 0.3048.

INTEGRATION NOTE

BEARINGS ARE GRID, UTM, NAD83 (CSRS:CBNv6:2010.0), DERIVED FROM OBSERVED
REFERENCE POINTS A AND B USING CANNET REAL TIME NETWORK STATION (RTN)
No. PRS80278925947 (NORTHING 4927419.99, EASTING 559821.55).

COORDINATES ARE UTM, ZONE 17, NAD83 (CSRS:CBNv6:2010.0), TO URBAN
ACCURACY PER SEC. 14 (2) OF O.REG. 216/10, AND CANNOT, IN THEMSELVES, BE
USED TO RE-ESTABLISH CORNERS OR BOUNDARIES SHOWN ON THIS PLAN.

POINT	NORTHING	EASTING
ORP A	4930858.47	547351.15
ORP B	4930747.24	547391.63

DISTANCES ARE GROUND AND CAN BE CONVERTED TO GRID BY MULTIPLYING BY
THE COMBINED SCALE FACTOR OF 0.999611.

SURVEYOR'S CERTIFICATE

I CERTIFY THAT:

1. THIS SURVEY AND PLAN ARE CORRECT AND IN ACCORDANCE WITH THE
SURVEYS ACT, THE SURVEYORS ACT AND THE LAND TITLES ACT AND THE
REGULATIONS MADE UNDER THEM.

2. THE SURVEY WAS COMPLETED ON THE 18th DAY OF MAY 2022.

DATE MAY 25th, 2022

A. U. KUMARANAYAKE

A. U. KUMARANAYAKE
ONTARIO LAND SURVEYOR

THIS PLAN OF SURVEY RELATES TO AOLS PLAN SUBMISSION FORM NUMBER 2188819.

NOTES

- DENOTES MONUMENT FOUND
- DENOTES MONUMENT SET
- PB DENOTES PLASTIC BAR
- IB DENOTES IRON BAR
- SSIB DENOTES SHORT STANDARD IRON BAR
- ORP DENOTES OBSERVED REFERENCE POINT
- P.I.N. DENOTES PROPERTY IDENTIFIER NUMBER
- PL1 DENOTES PLAN 16M-24
- (ZUMO) DENOTES ZUBEK, EMO, PATTEN & THOMSEN LTD., O.L.S.
- (WIT) DENOTES WITNESS

PLASTIC BARS SET DUE TO CONSTRUCTION ACTIVITIES ON SITE.



R-PE SURVEYING LTD.
ONTARIO LAND SURVEYORS
643 Chrislea Road, Suite 7
Woodbridge, Ontario L4L 8A3
Tel.(416)635-5000 Fax (416)635-5001
Tel.(905)264-0881 Fax (905)264-2099
Website: www.r-pe.ca
DRAWN: A.Q. CHECKED: A.K.
JOB No. 21-431 CAD FILE No. 21431R01