
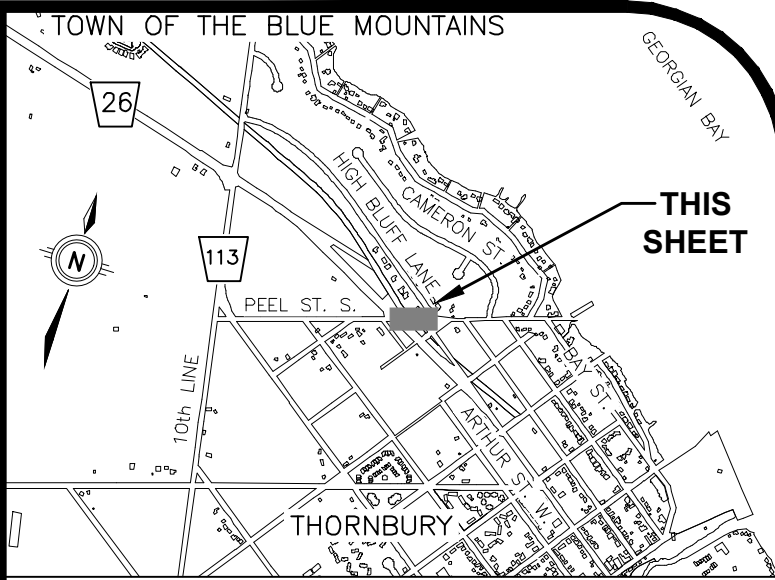


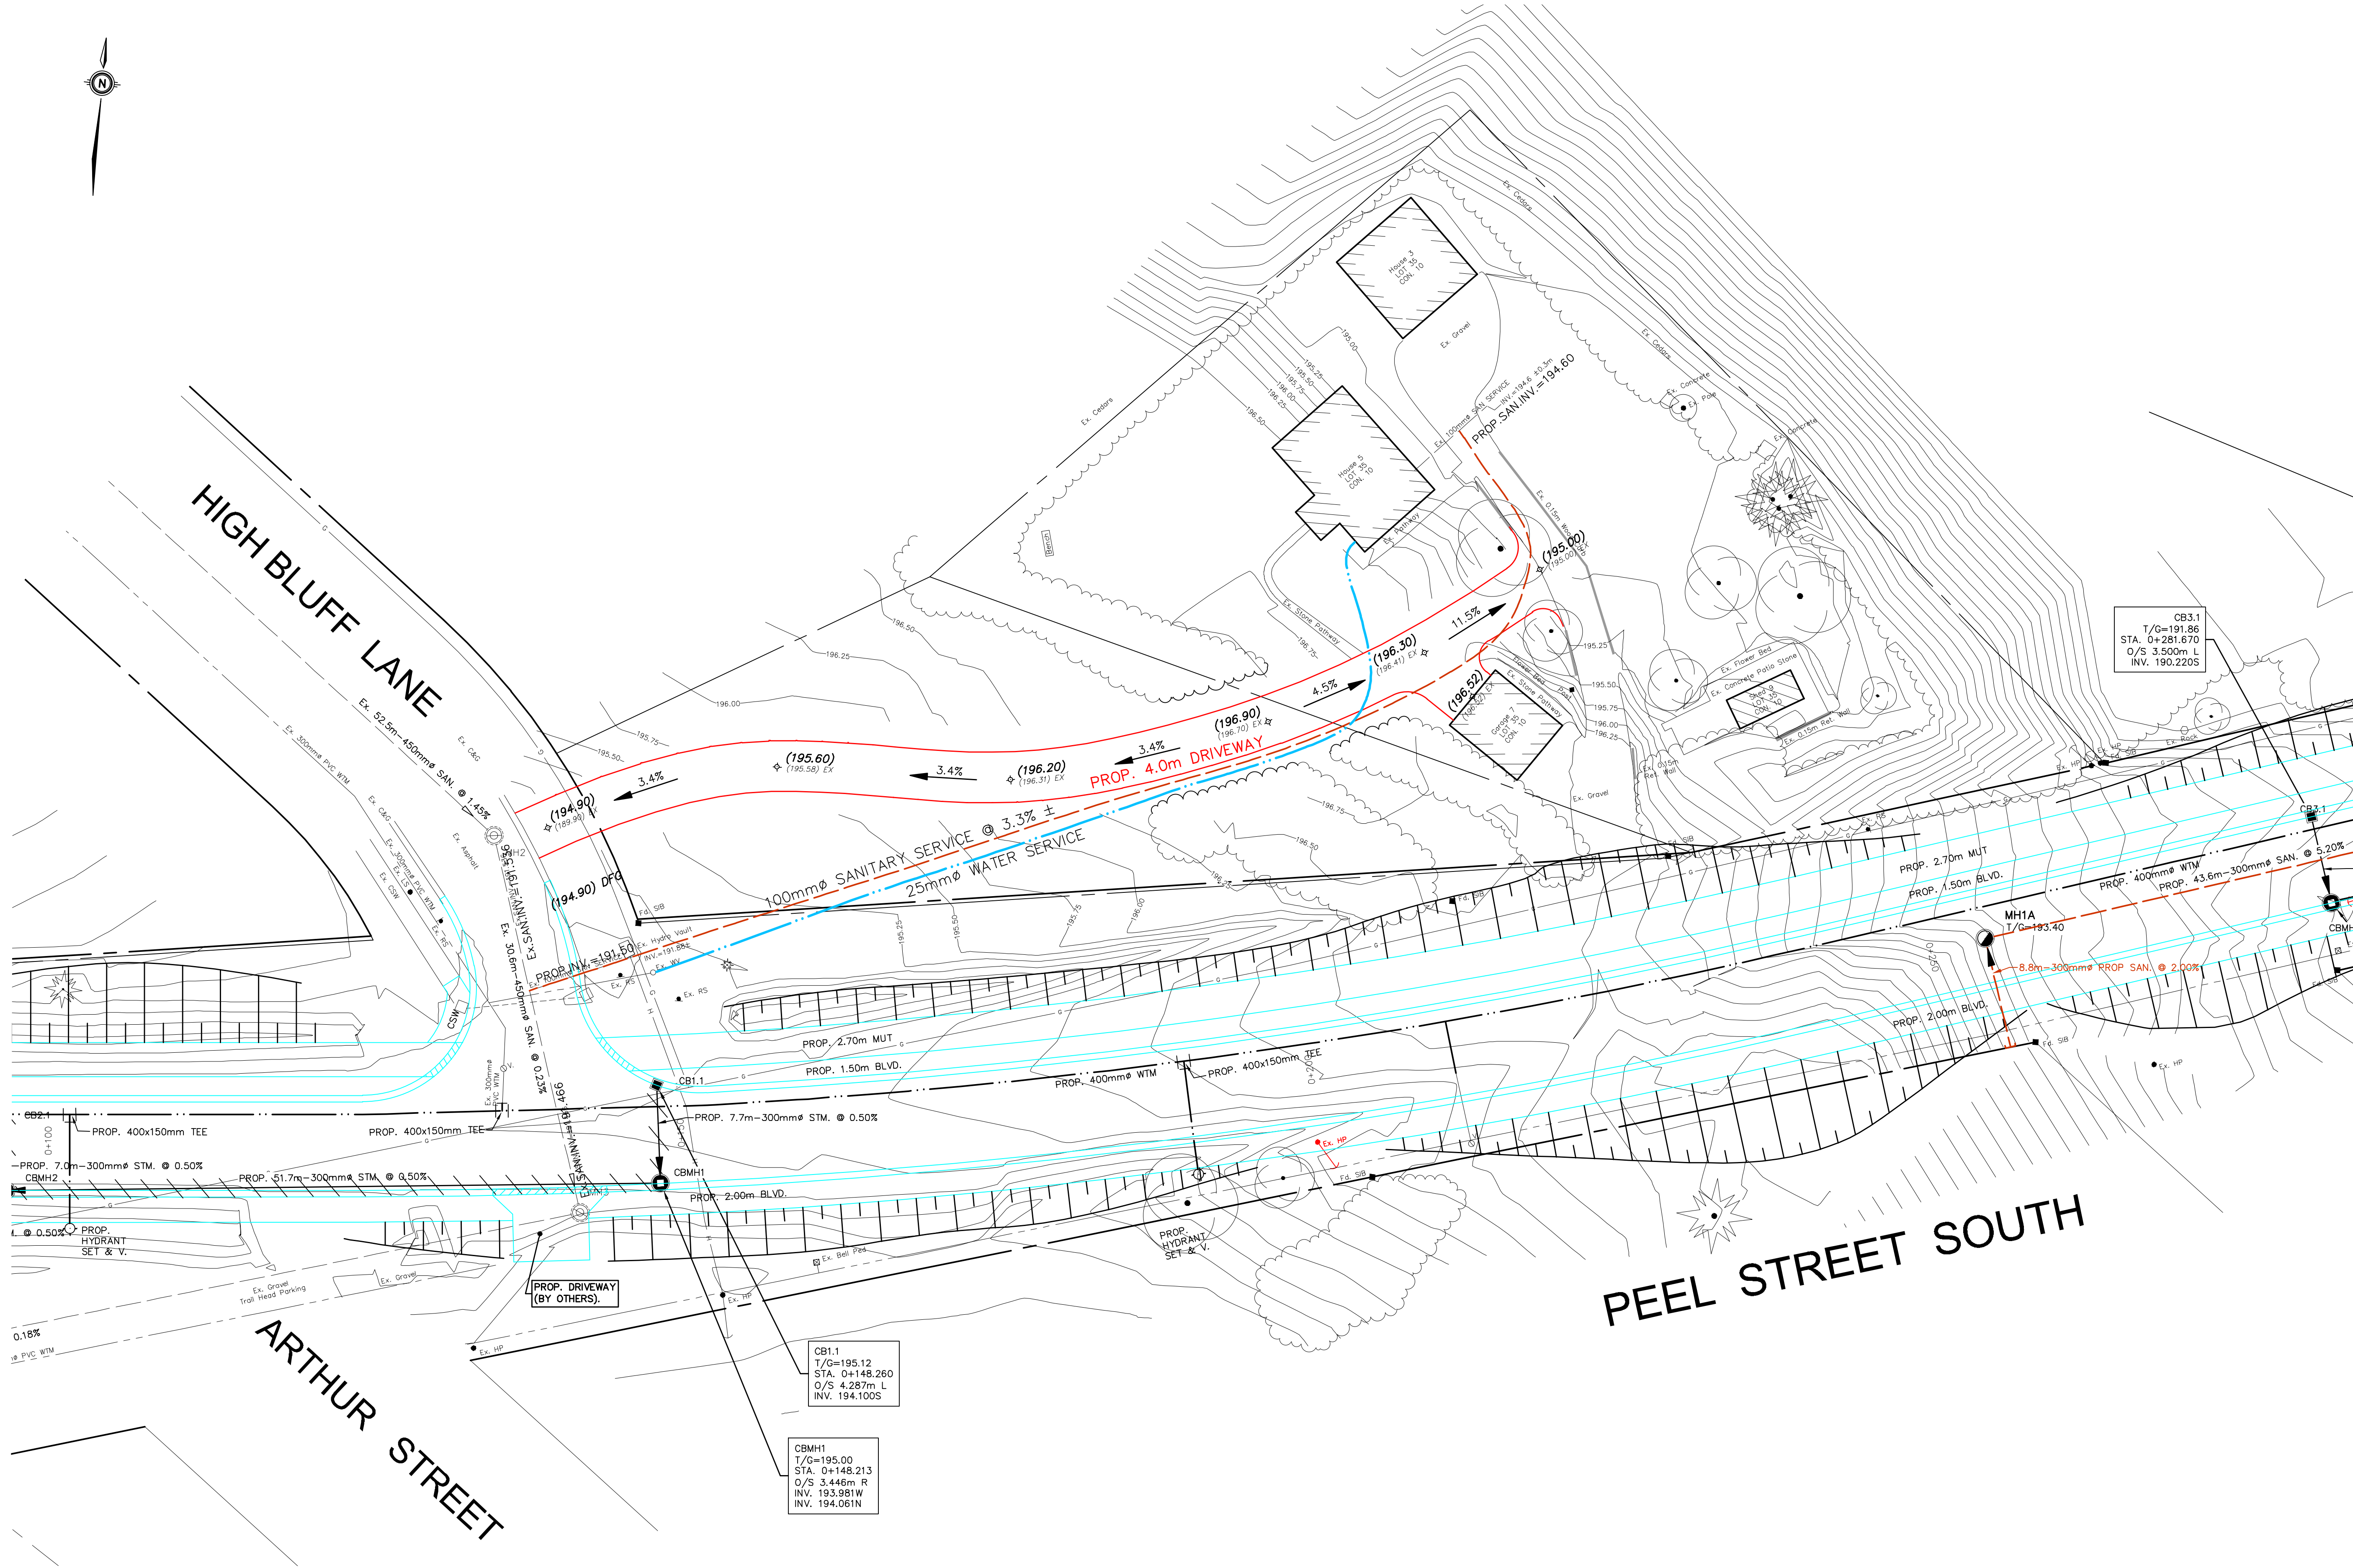

GEODETIC BM ELEV. = m

NOTE TO CONTRACTOR :
DO NOT SCALE DRAWINGS.
CONTRACTORS MUST CHECK AND VERIFY ALL DIMENSIONS AND REPORT ANY DISCREPANCIES TO THE ENGINEER BEFORE PROCEEDING WITH THE WORK.

NOTES:
1. FOR CATCHBASIN, AND CB MANHOLES, OFFSETS ARE GIVEN TO THE EDGE OF PAVEMENT, TOP OF GRATE ELEVATIONS ARE THE FINISHED GRADE AT THE EDGE OF PAVEMENT. FOR SIDE INLET CATCHBASINS AND SIB MANHOLES, OFFSETS ARE GIVEN TO THE BACK OF CURB, TOP OF GRATE ELEVATIONS ARE AT BACK OF CURB. FOR MANHOLES, AND OTHER STRUCTURES NOT LOCATED ALONG CURB LINES, OFFSETS ARE GIVEN TO THE CENTER OF THE STRUCTURE AND ELEVATIONS ARE THE FINISHED PAVEMENT ELEVATIONS.

LEGEND:
MH 14.6m-200mm SAN @ 1.5% SANITARY SEWER
MH 21.3m-300mm STM @ 1.3% STORM SEWER
200mm WTM HYD. SET @ 1.3% WATERMAIN
T/G=191.86 STA. 0+281.670 O/S 3.500m L INV. 190.220S
PROPOSED SPOT ELEVATIONS
EX -MAINTAIN EXISTING
T/G -TOP OF CASTING/GRATE
INV -INVERT ELEVATION
FEE -FINISHED FLOOR ELEVATION
1.0% 1.0% DIRECTION OF DRAINAGE/SWALE

1.	ISSUED FOR 30% REVIEW	VPP	APR 6 2023
No.	ISSUE/REVISION	BY	DATE



519-743-6500



CLIENT
TOWN OF
THE BLUE MOUNTAINS

PROJECT
BLOCK 29
PEEL STREET SOUTH

DRAWING
SITE & SERVICING PLAN

Project Manager	VPP	Project No.	44383-100
Design By	AM	Checked By	
Drawn By	PFR	Checked By	
Surveyed By	MTE	Drawing No.	S1.1
Date	Sept.15/2020		
Scale	1:250 H. 1:50 V.		Sheet 5 of 16