



METRIC: DISTANCES AND COORDINATES SHOWN ON THIS PLAN ARE IN METRES AND CAN BE CONVERTED TO FEET BY DIVIDING BY 0.3048.

PLAN OF SURVEY OF  
 LOTS, 10, 11, 12, 15, 16,  
 44 TO 54, BOTH INCLUSIVE AND  
 57 TO 67, BOTH INCLUSIVE  
 REGISTERED PLAN 16M-102  
 TOWN OF THE BLUE MOUNTAINS  
 COUNTY OF GREY  
 SCALE: 1:300  
 SCHAEFFER DZALDOV PURCELL LTD.


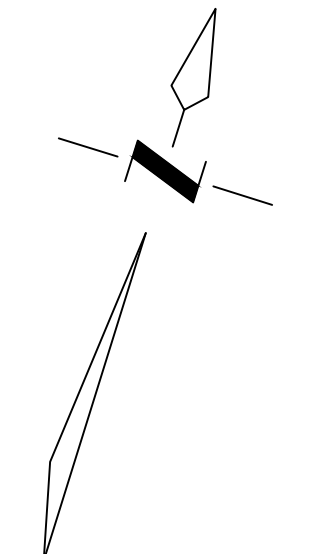


PLAN 16R--  
 RECEIVED AND DEPOSITED

DATE: . . . . . 2025.  
 OPHR N. DZALDOV  
 ONTARIO LAND SURVEYOR  
 REPRESENTATIVE FOR THE LAND REGISTRAR FOR  
 LAND TITLES DIVISION OF GREY NO. 16

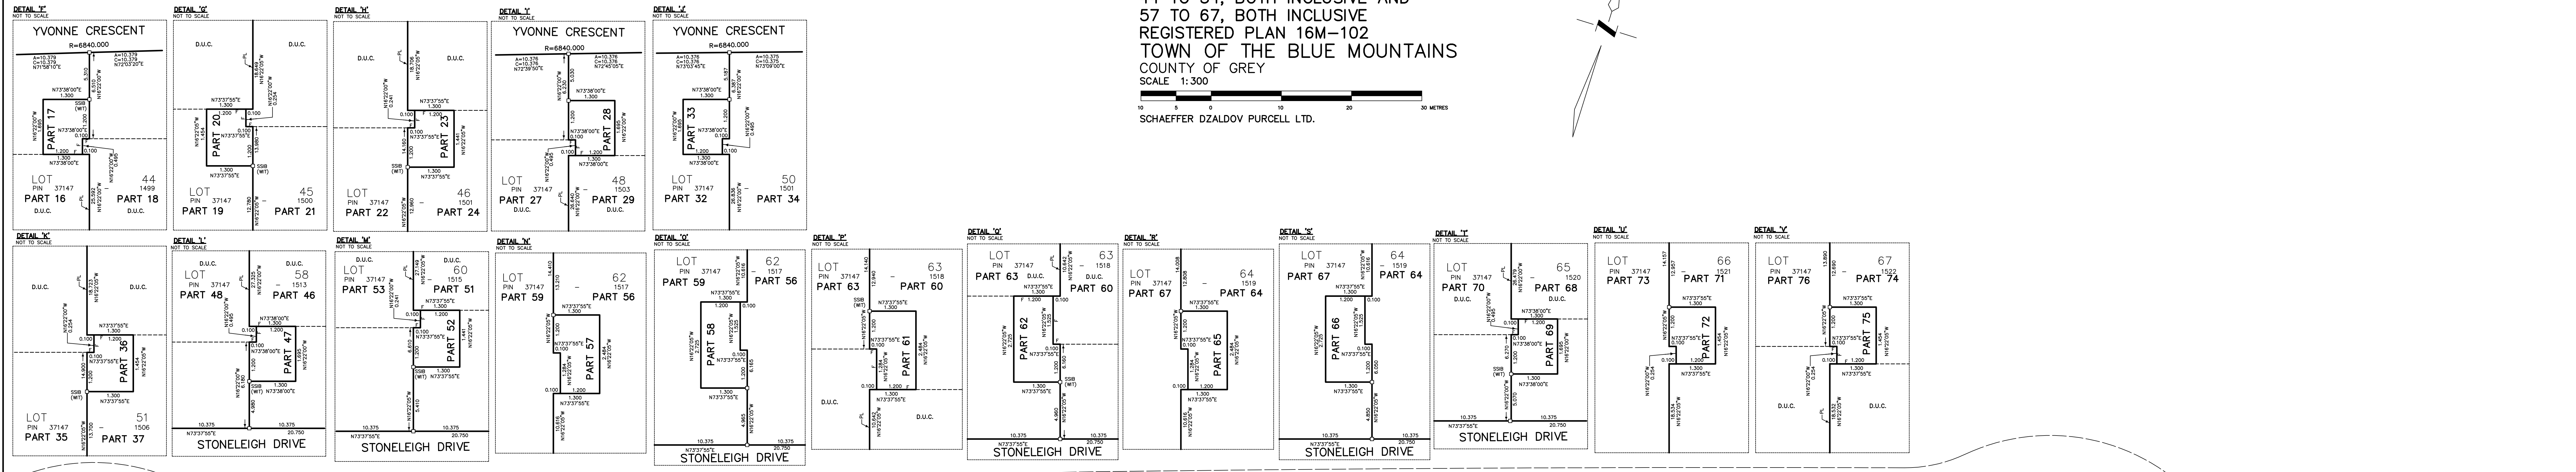

SCHEDULE				
PART	LOT	REGISTERED PLAN	PIN	AREA (m <sup>2</sup> )

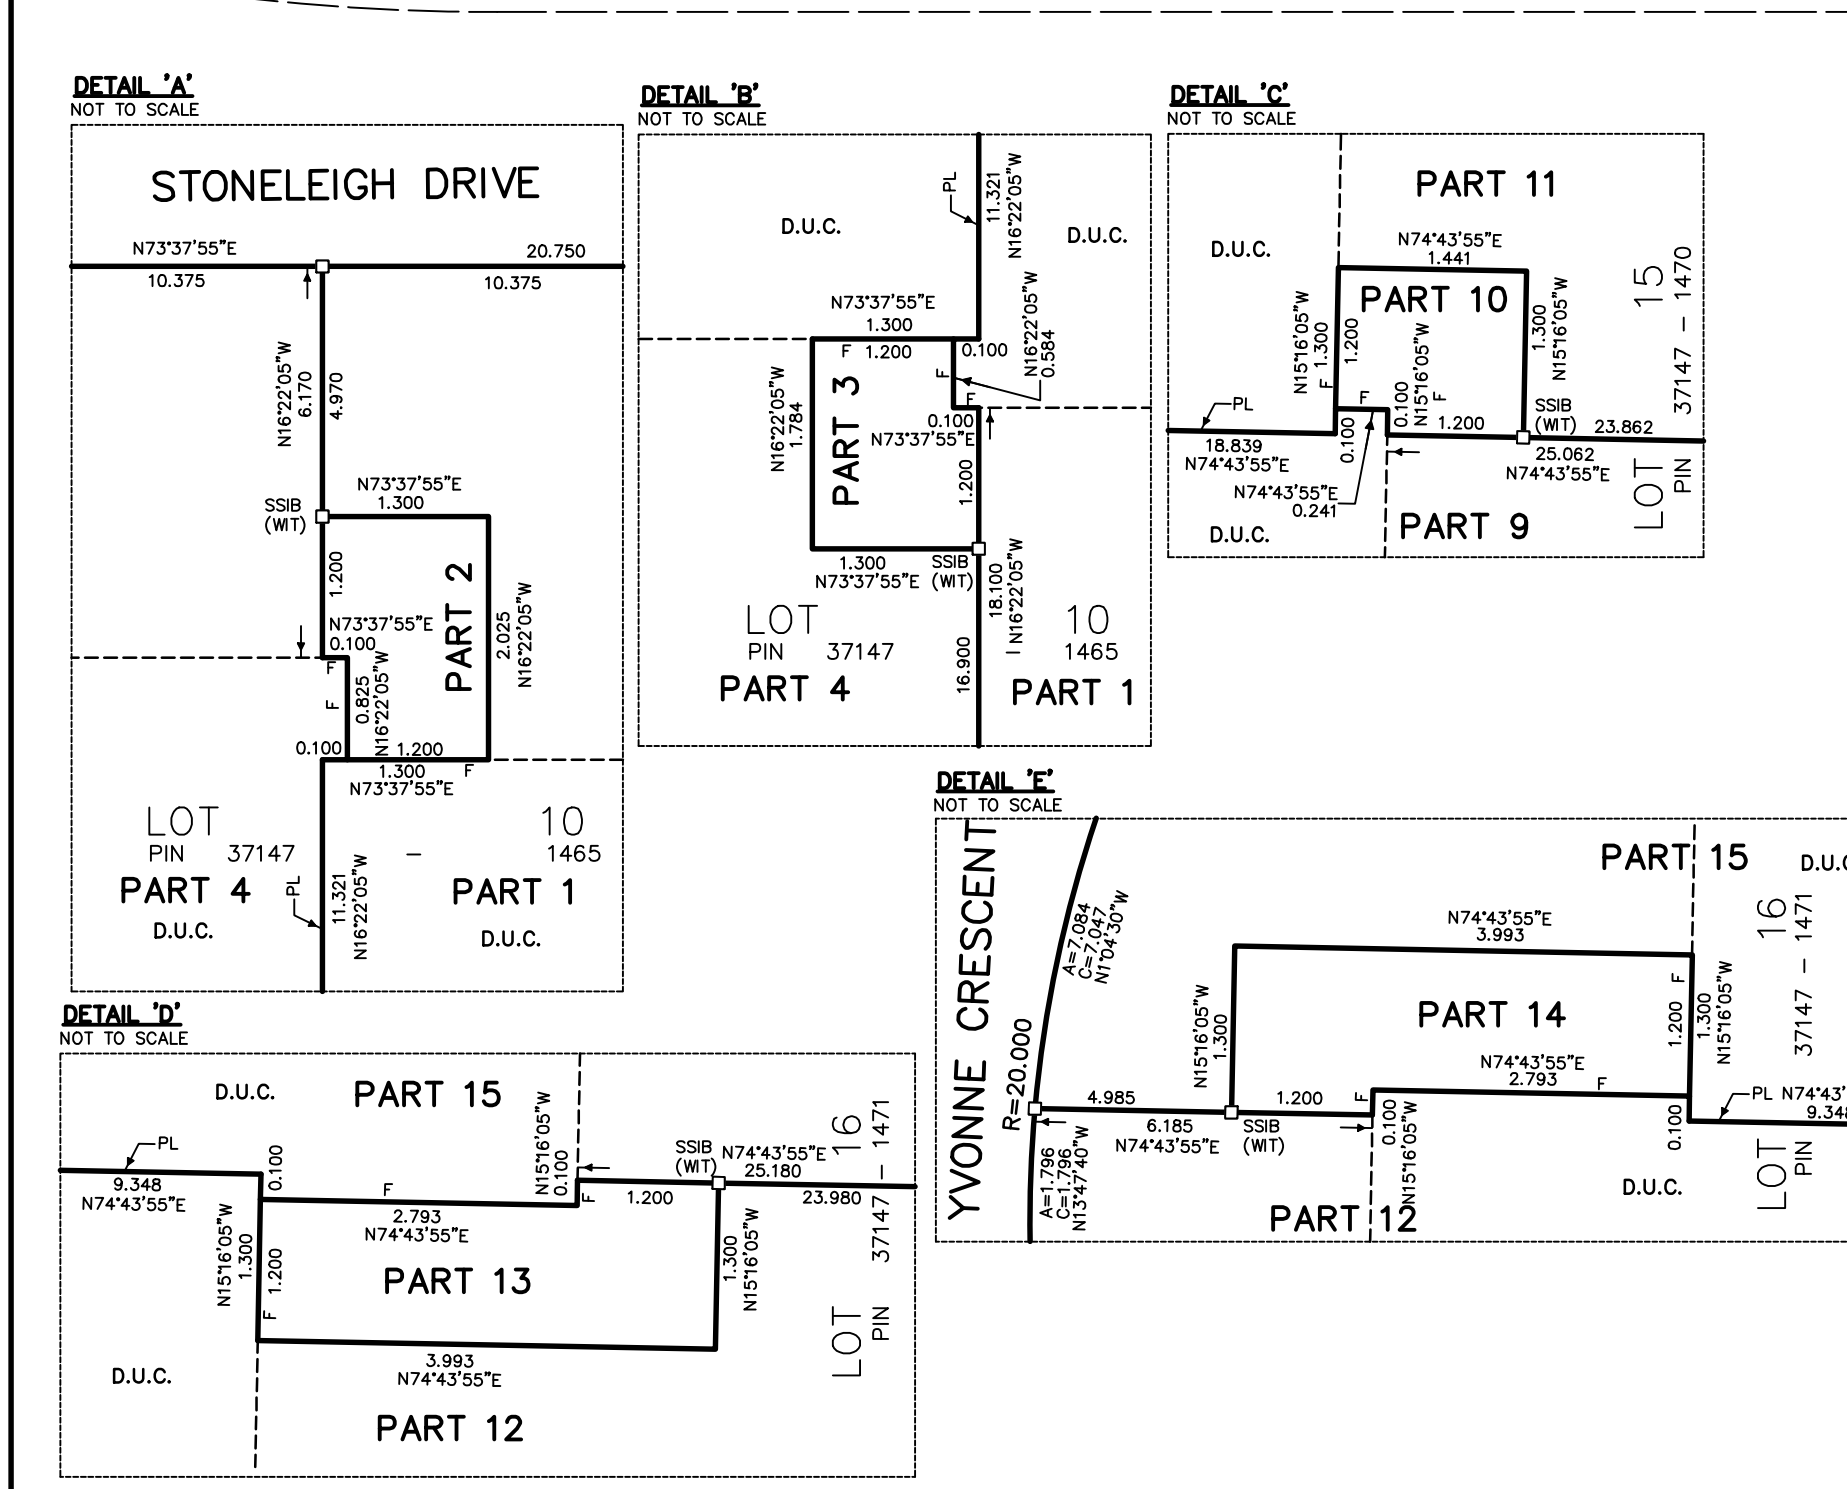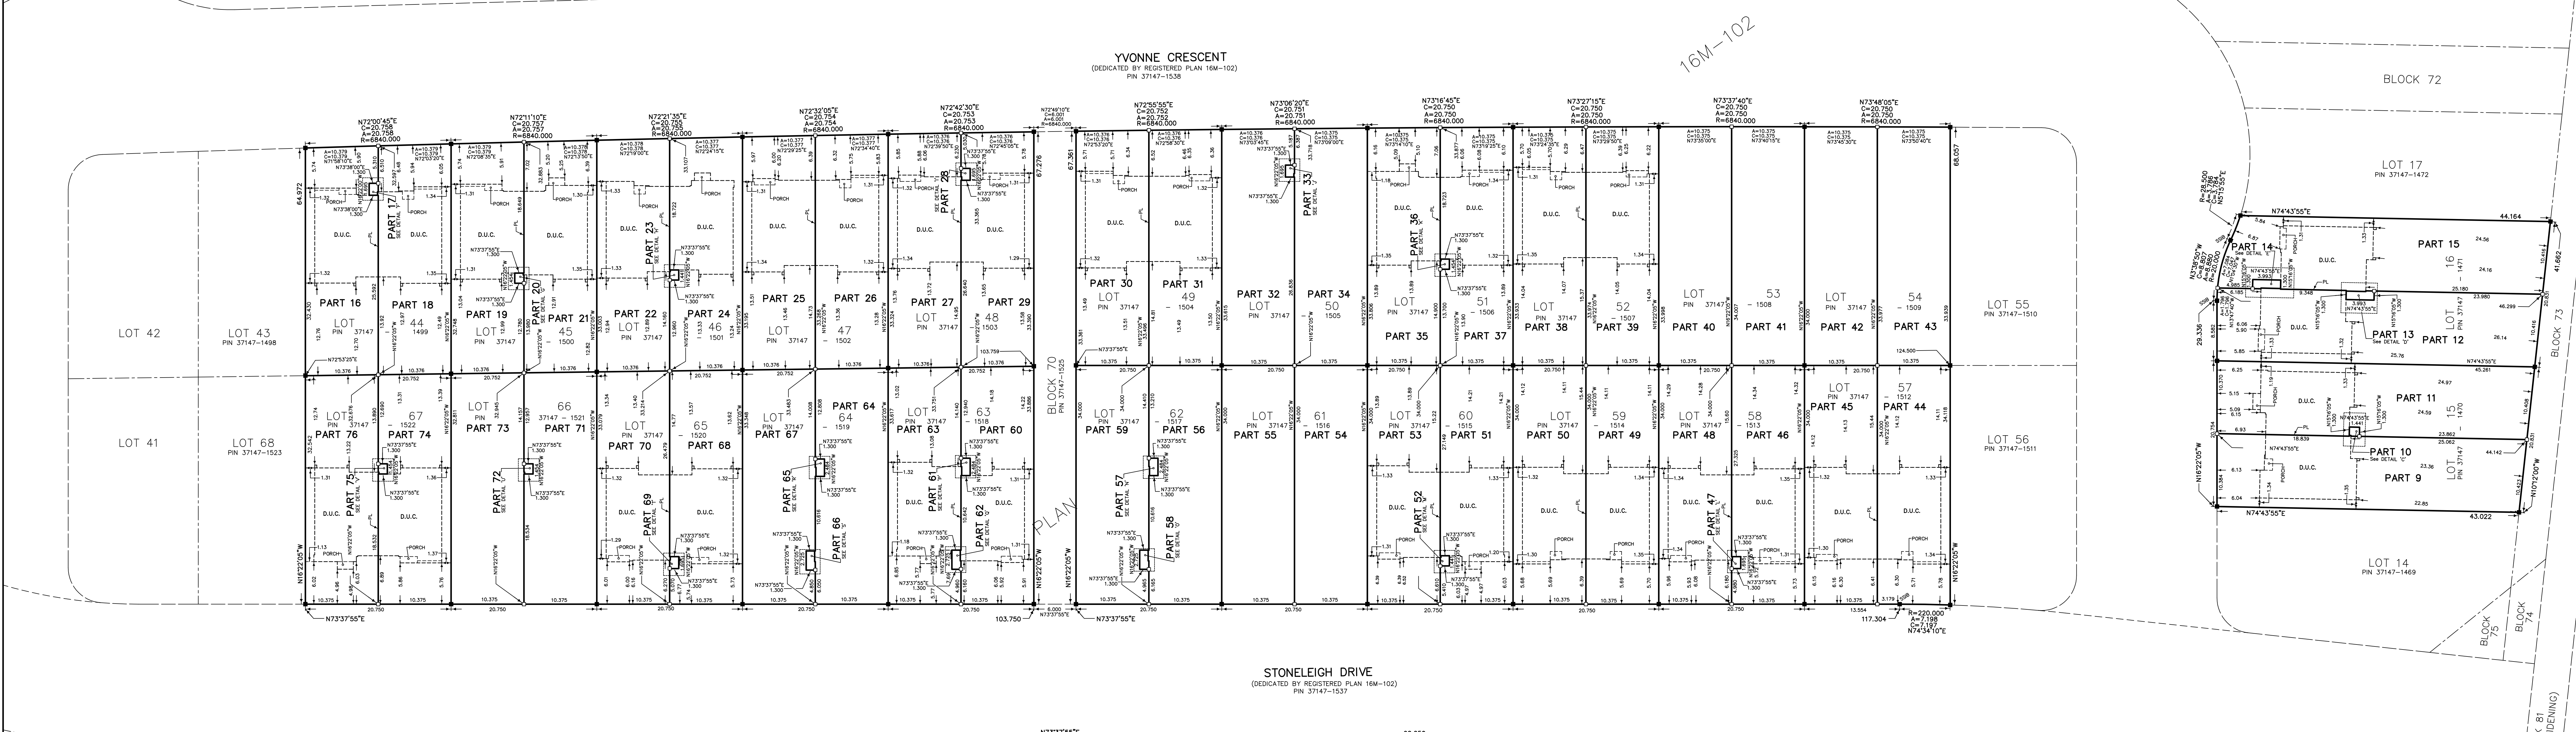

**NOTES**

1 DENOTES PLANTED MONUMENT  
 2 DENOTES FOUND MONUMENT  
 3 DENOTES STANDARD IRON BAR  
 4 DENOTES SHORT STANDARD IRON BAR  
 5 DENOTES PLASTER MARK  
 6 DENOTES SCHAEFFER DZALDOV PURCELL LTD. MONUMENT

ALL PLANTED MONUMENTS ARE 80% UNLESS NOTED OTHERWISE.  
 ALL FOUND MONUMENTS ARE 80% UNLESS NOTED OTHERWISE.  
 ALL FOUND MONUMENTS ARE NUMBERED 922.

BEARINGS ARE UTM GRID, DERIVED FROM OBSERVED REFERENCE POINTS A AND B, BY REAL TIME NETWORK OBSERVATIONS, UTM ZONE 17, NAD83 (ORIGINAL).

DISTANCES ARE GROUND AND CAN BE CONVERTED TO GRID BY MULTIPLYING BY THE COMBINED SCALE FACTOR OF 0.999996.

OBSERVED REFERENCE POINTS (ORP): UTM ZONE 17, NAD83 (ORIGINAL) COORDINATES TO URBAN ACCURACY PER SEC. 14(2) OF O. REG. 216/10

POINT	NORTHING	EASTING
ORP A	XX	XX
ORP B	XX	XX

COORDINATES CANNOT, IN THEMSELVES, BE USED TO RE-ESTABLISH CORNERS OR BOUNDARIES SHOWN ON THIS PLAN.

**SURVEYOR'S CERTIFICATE**

I CERTIFY THAT:  
 1. THIS SURVEY AND PLAN ARE CORRECT AND IN ACCORDANCE WITH THE SURVEY ACT, THE SURVEYORS ACT, THE LAND TITLES ACT AND THE REGULATING MADE UNDER THESE ACTS.  
 2. THE SURVEY WAS COMPLETED ON THE DAY OF . . . . . 2025.

DATE: . . . . .  
 OPHR N. DZALDOV  
 ONTARIO LAND SURVEYOR

THIS PLAN OF SURVEY RELATES TO AGLS PLAN SUBMISSION FORM NUMBER . . . . .

**SCHAEFFER DZALDOV PURCELL LTD.**  
 ONTARIO LAND SURVEYORS

64 JARDIN DRIVE, CONCORD, ONTARIO L4K 3P3 TEL: (416) 987-0101  
 DRAIN ACAD./W. CHECKED SCALE 1:300 JOB NO. 23-115-10